




40'-0"
35'-0"
2'-6" 2'-6"

60'-0"
55'-0"
2'-6"

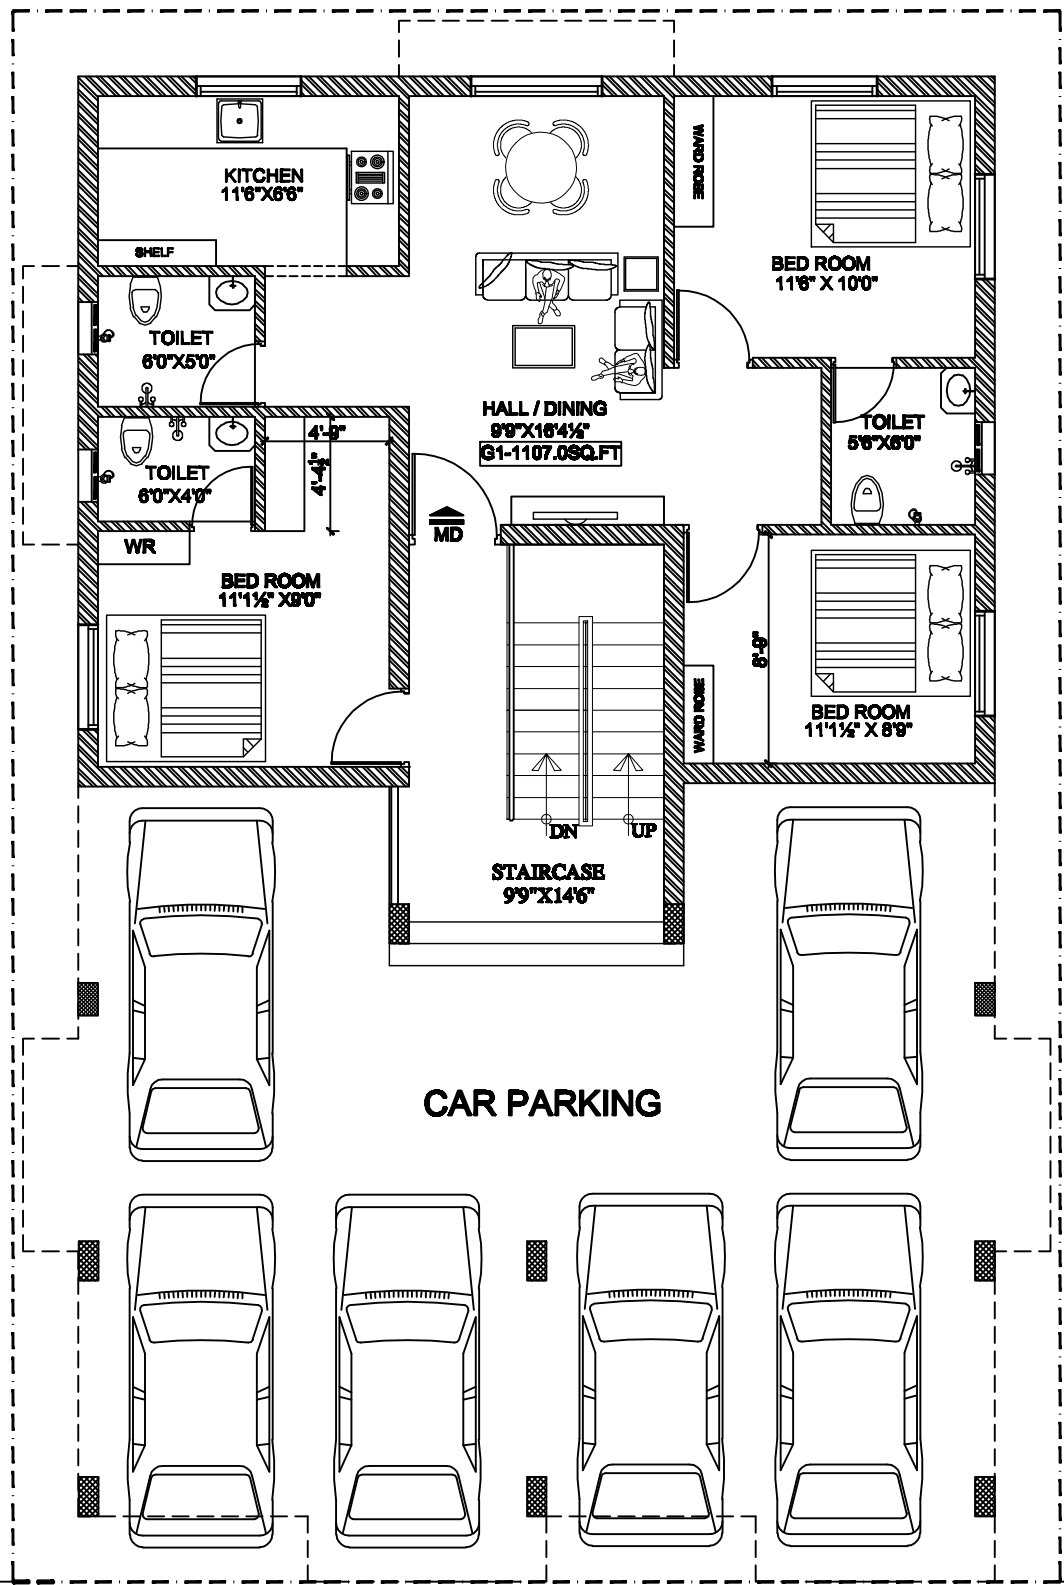

CAR PARKING

ROAD

GROUND FLOOR PLAN