



DATE-10-12-2020

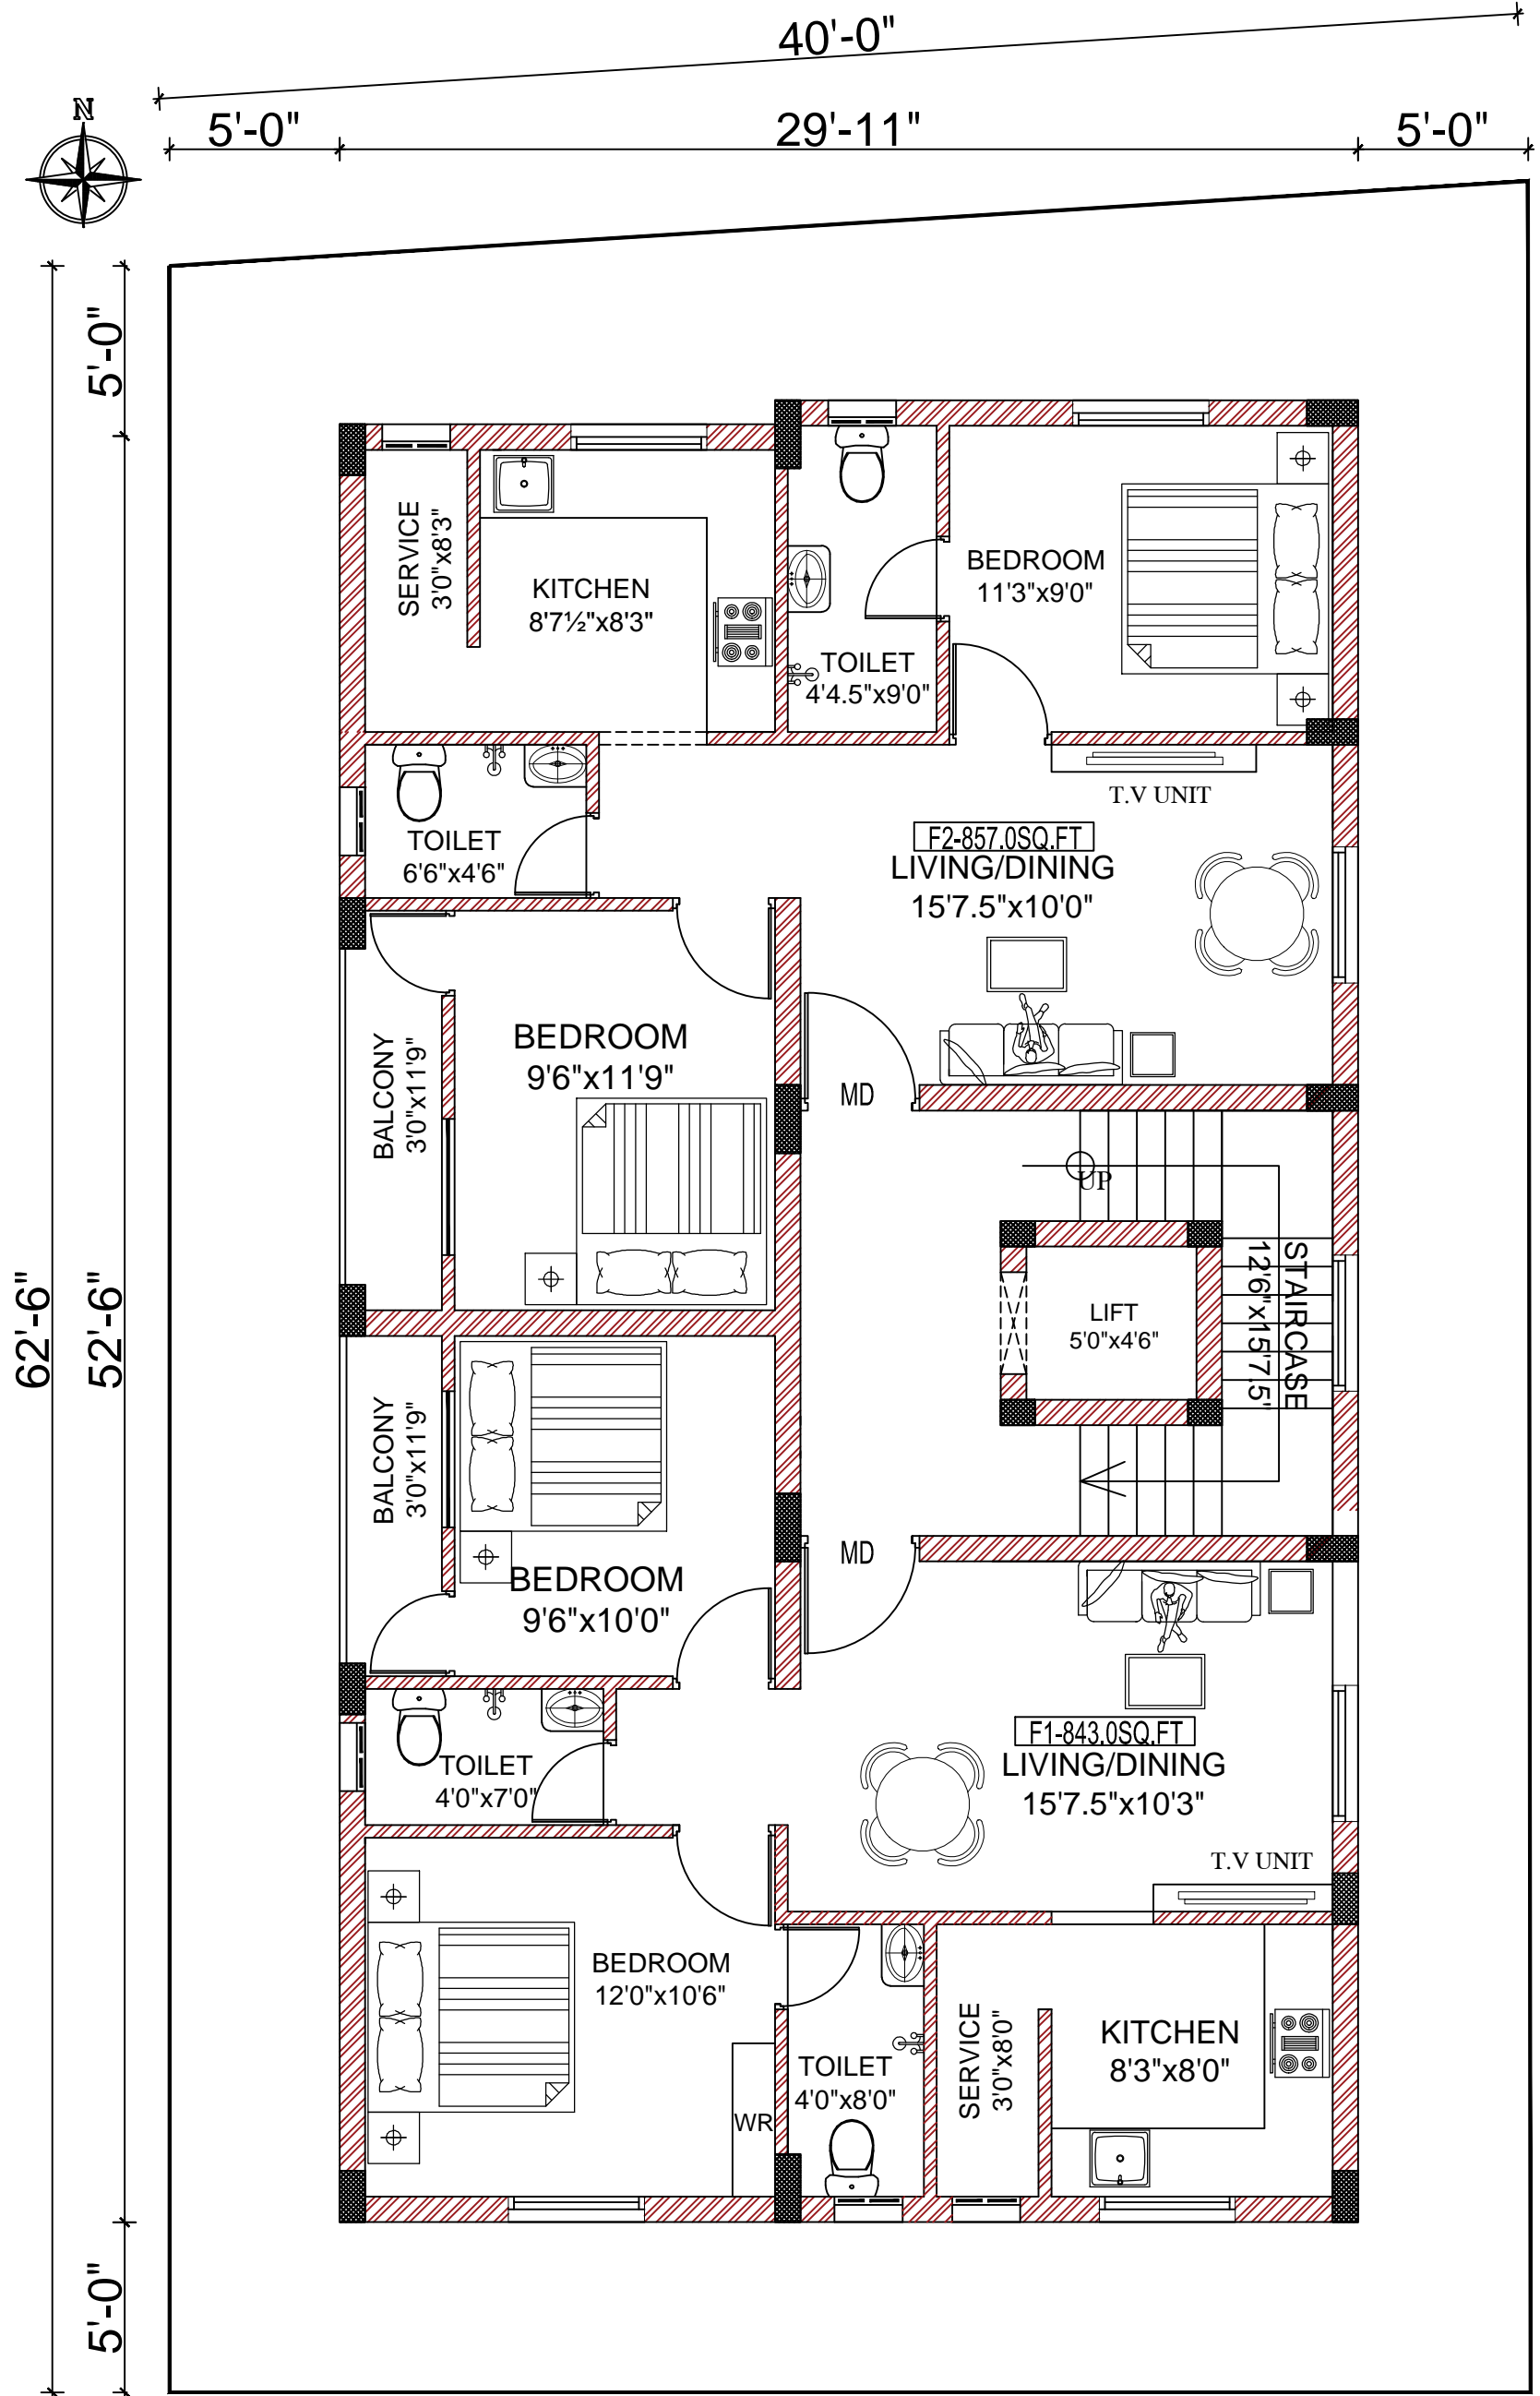

PROJECT:-
SHRI RAGAV ELITE
NO: 15, 1st STEET , MES ROAD,
DEFENCE ENCLAVE ,MUTHAPUDUPET,
AVADI IAF,CHENNAI -600005

FIRST FLOOR PLAN


DATE-10-12-2020

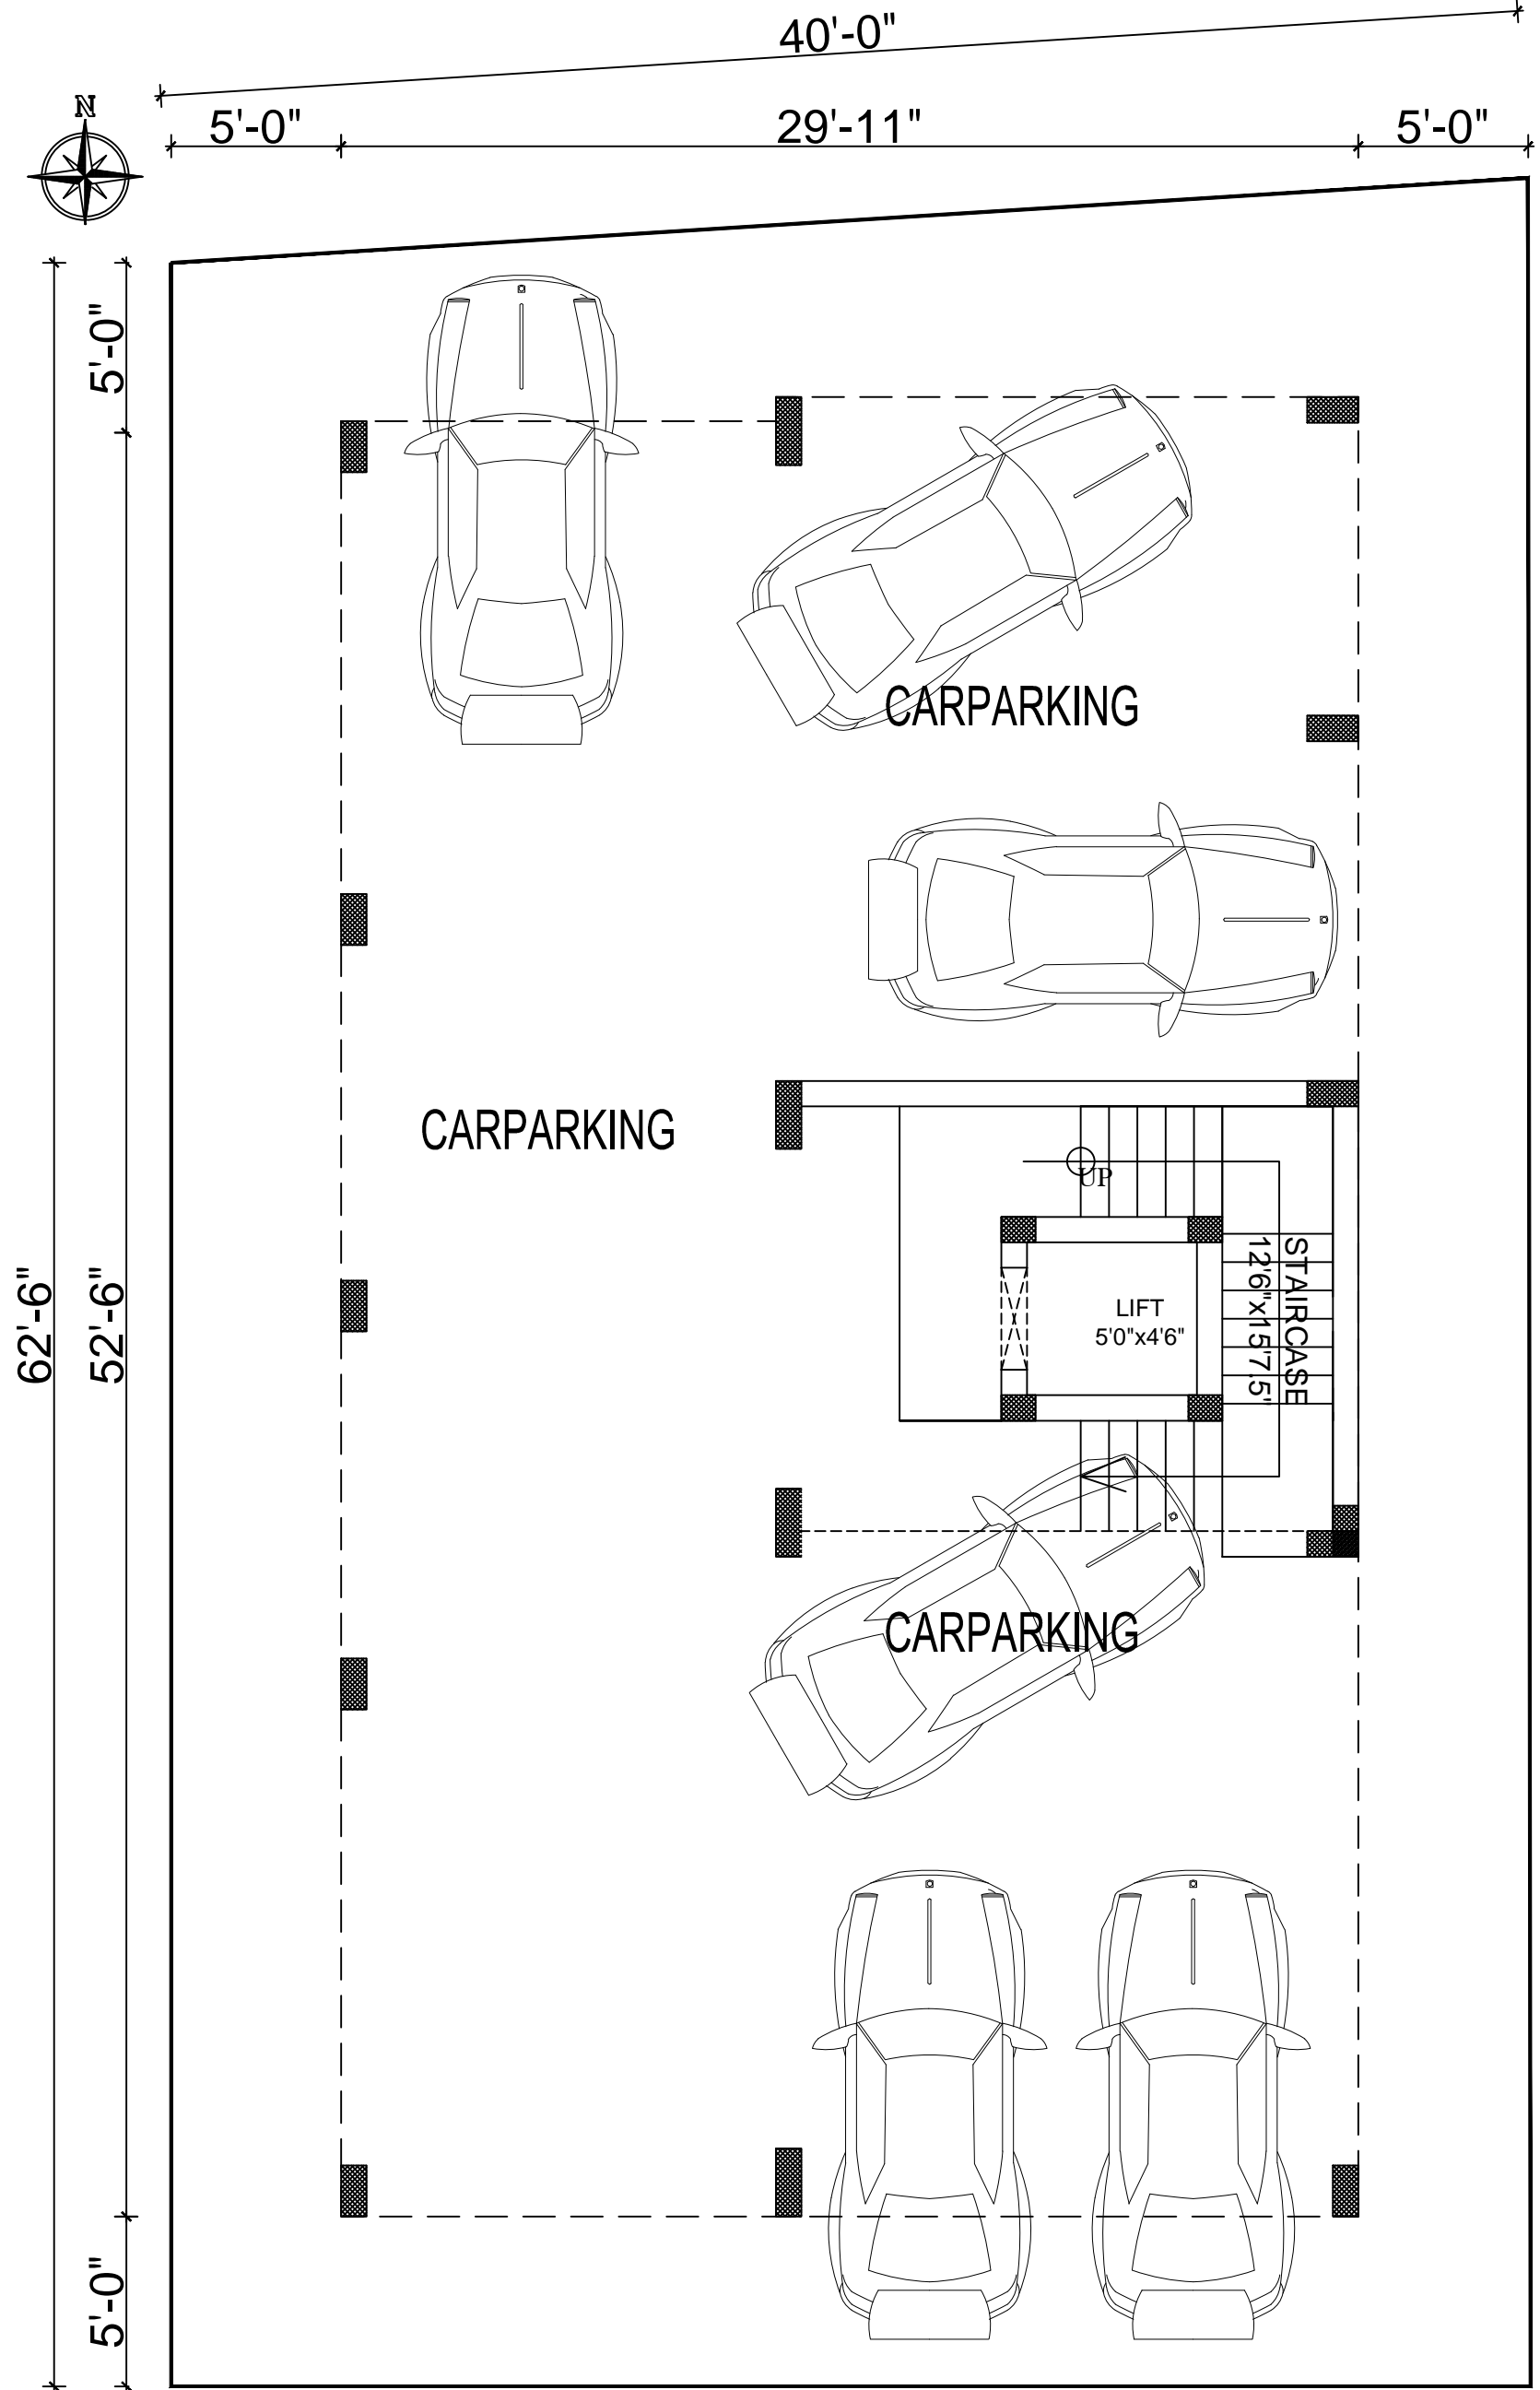

PROJECT:-
SHRI RAGAV ELITE
NO: 15, 1st STEET , MES ROAD,
DEFENCE ENCLAVE ,MUTHAPUDUPET,
AVADI IAF,CHENNAI -600005

STILT FLOOR PLAN

DATE-10-12-2020

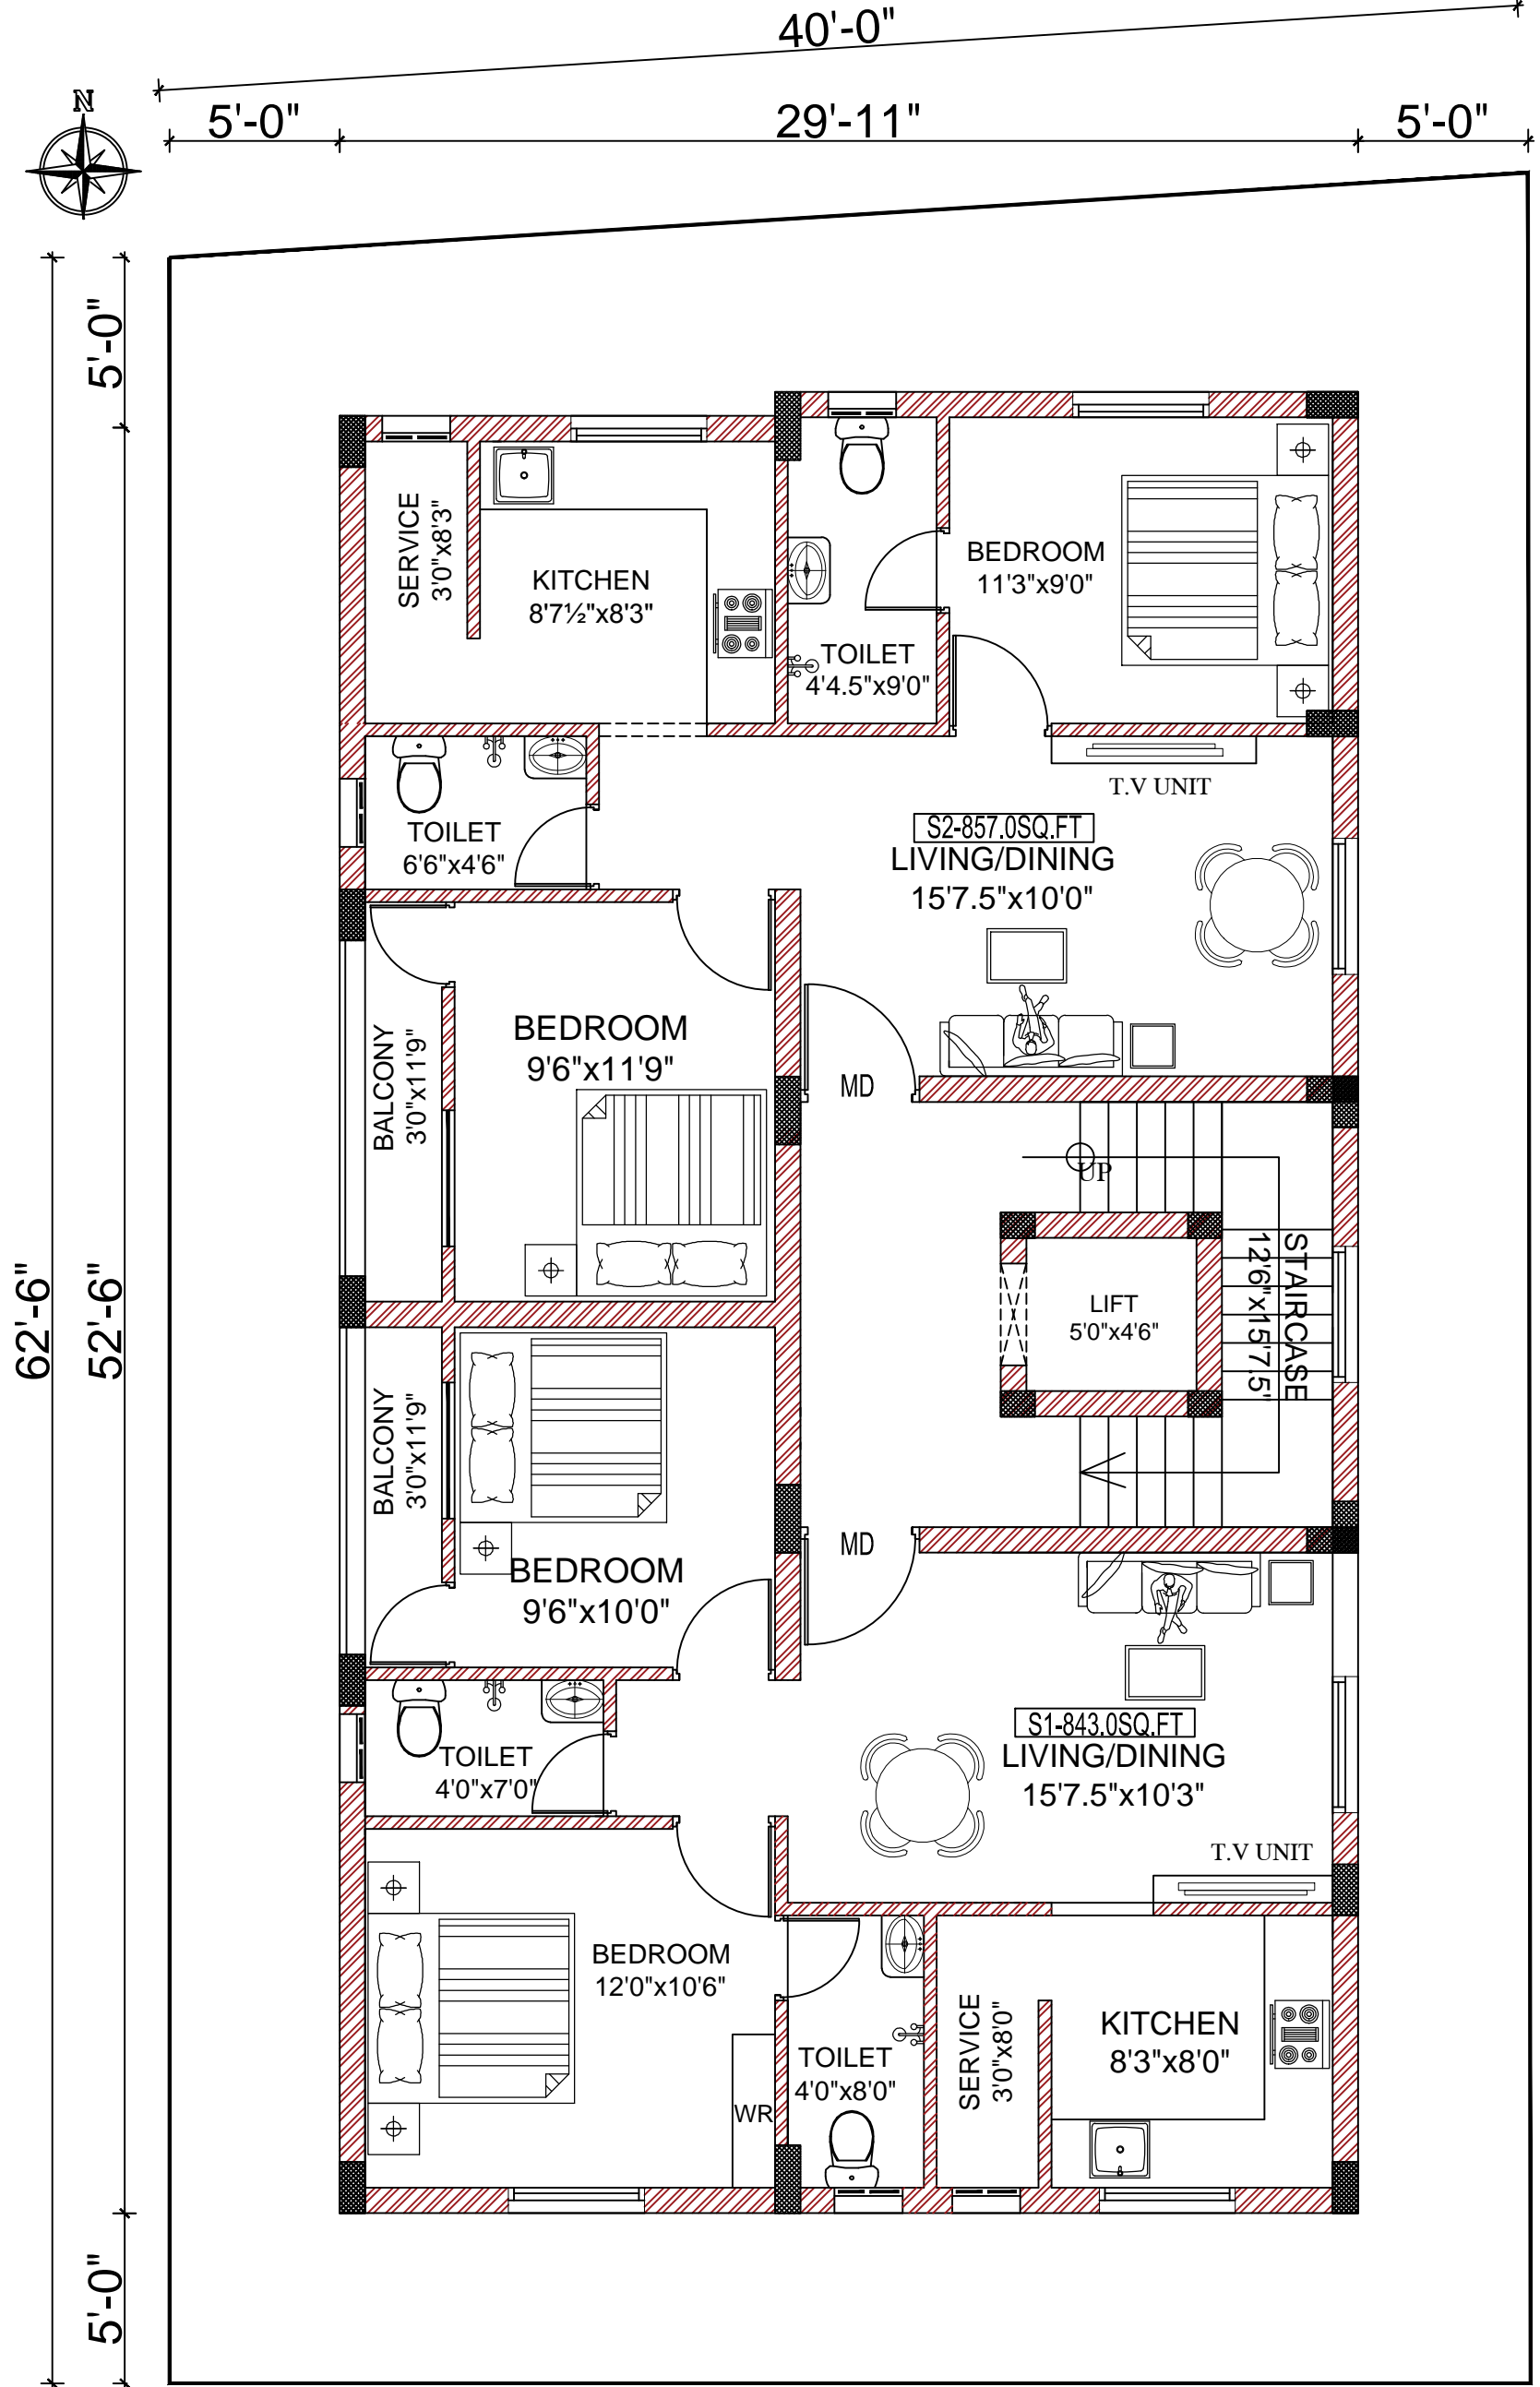


62'-6"
52'-6"

5'-0"

PROJECT:-
 SHRI RAGAV ELITE
 NO: 15, 1st STEET , MES ROAD,
 DEFENCE ENCLAVE ,MUTHAPUDUPET,
 AVADI IAF,CHENNAI -600005

SECOND FLOOR PLAN

DATE-10-12-2020

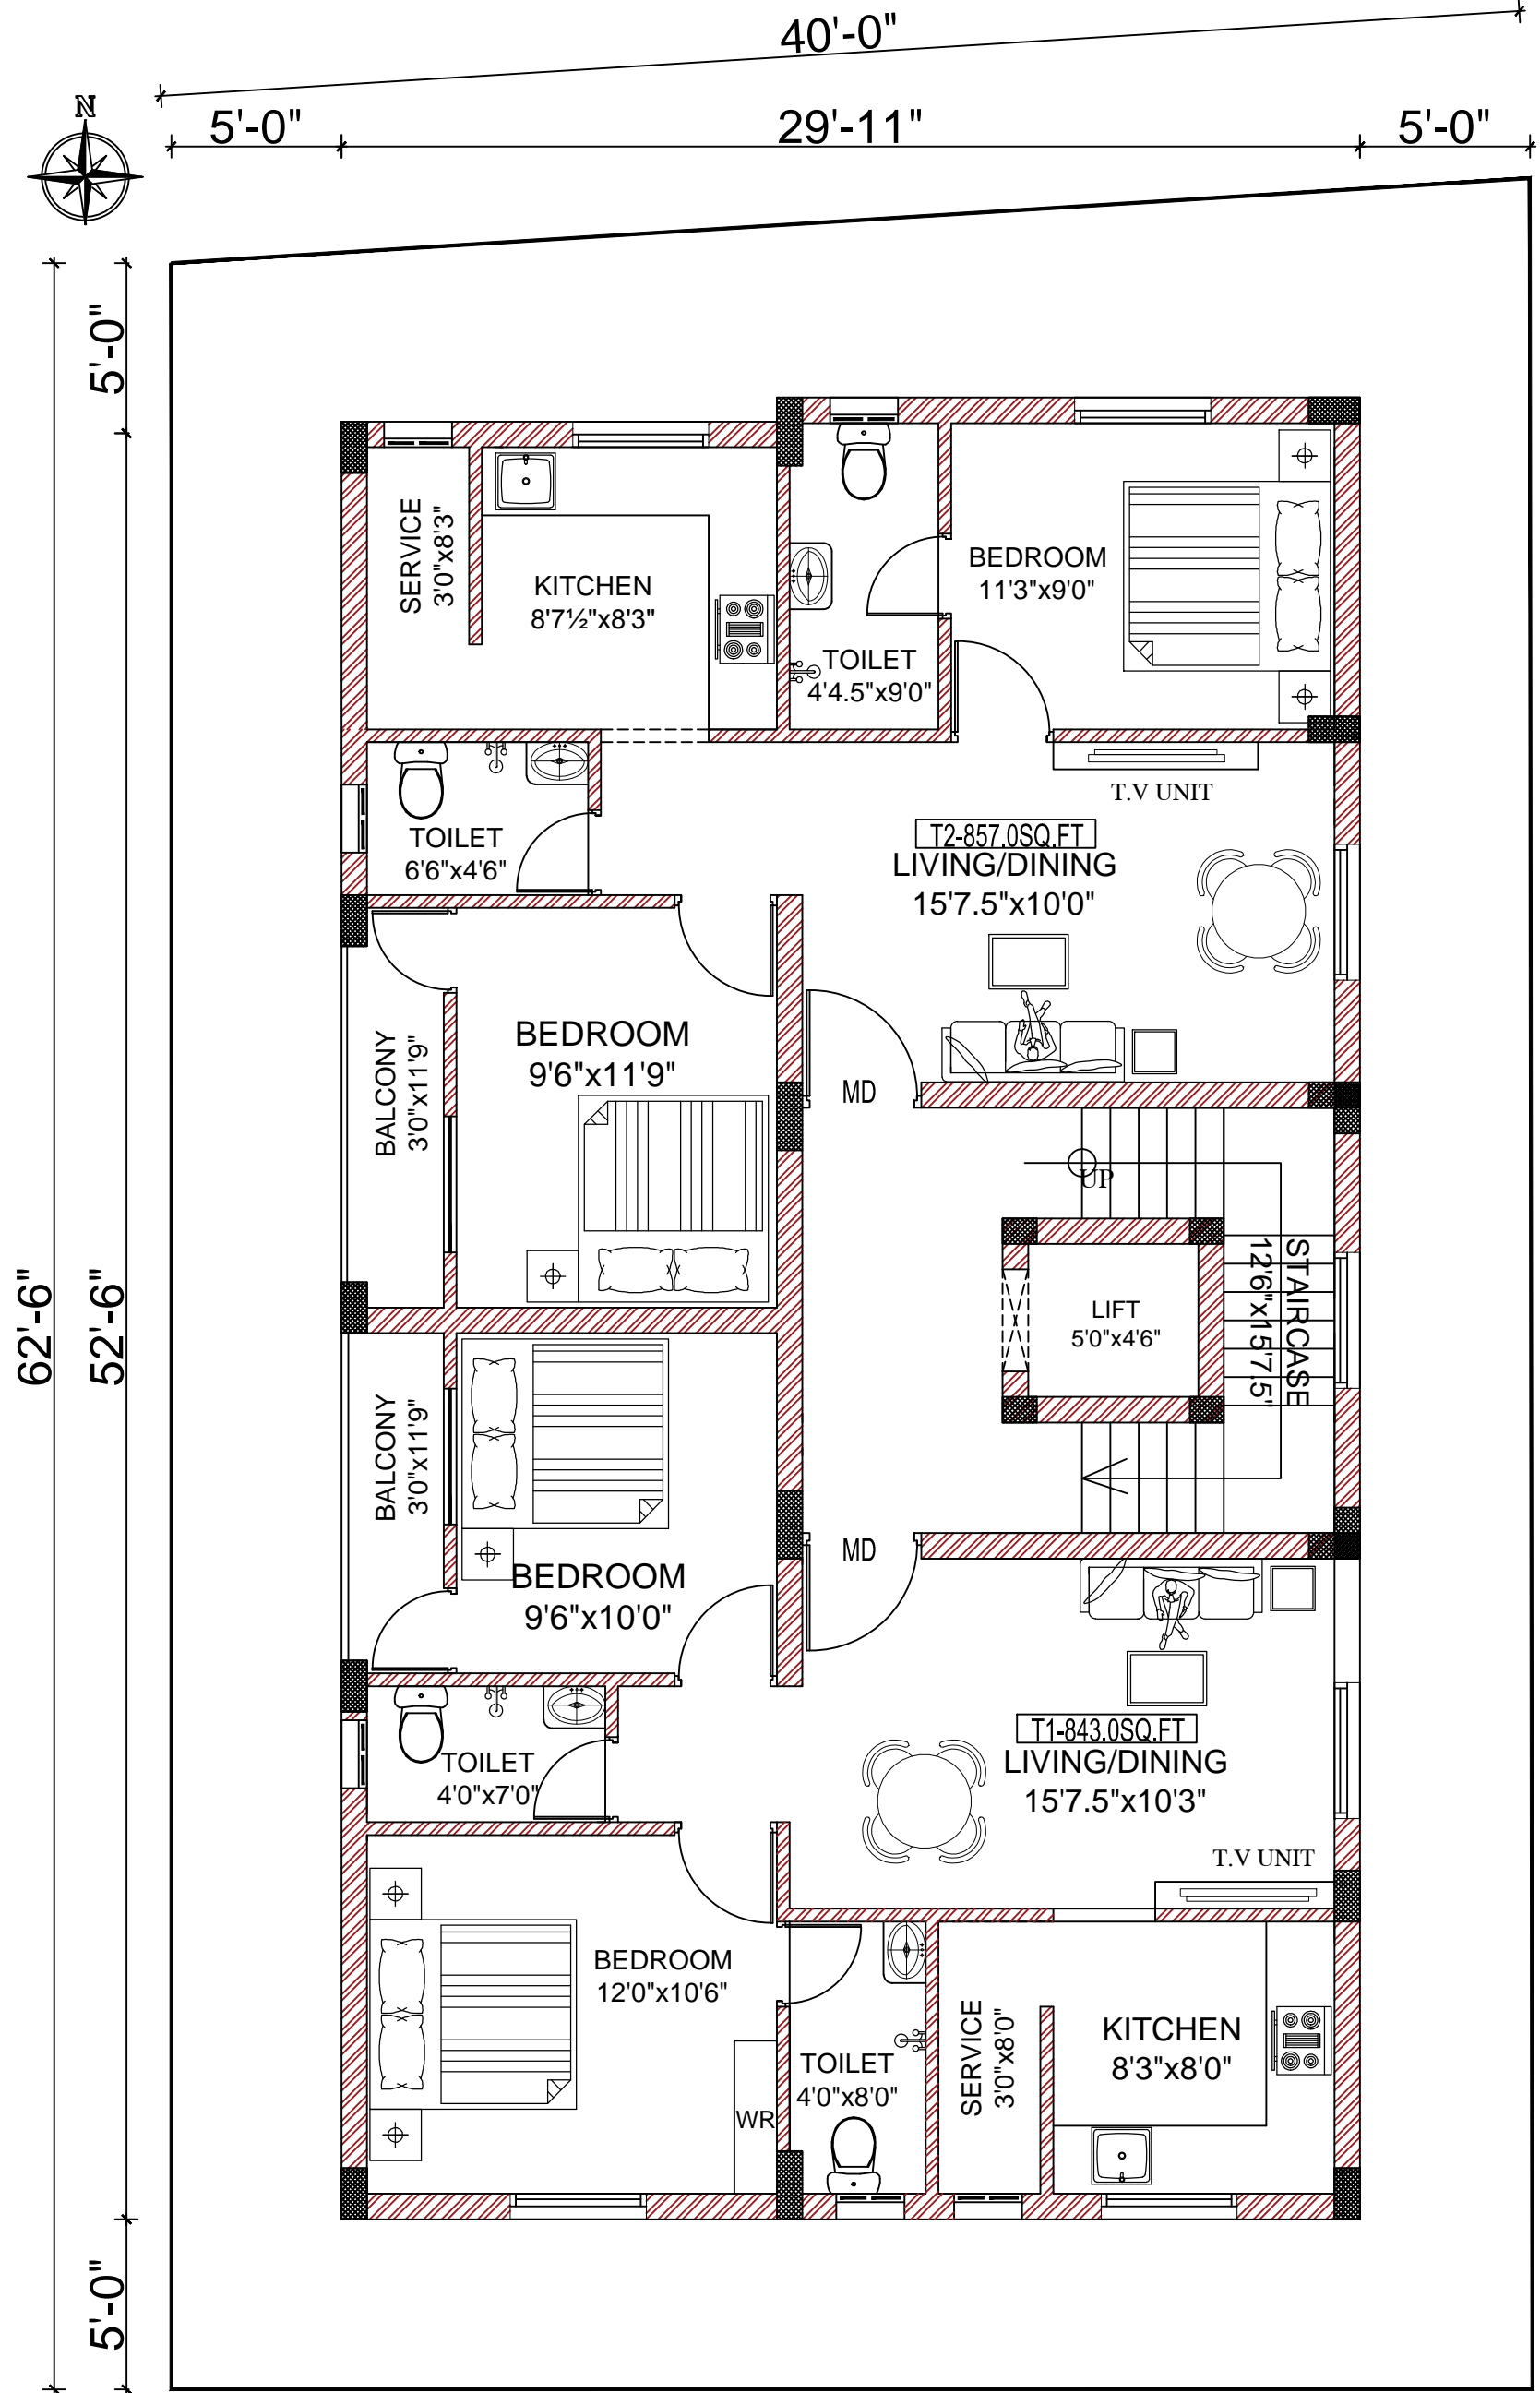

PROJECT:-
SHRI RAGAV ELITE
NO: 15, 1st STEET , MES ROAD,
DEFENCE ENCLAVE ,MUTHAPUDUPET,
AVADI IAF,CHENNAI -600005

THIRD FLOOR PLAN